


KEY PLAN

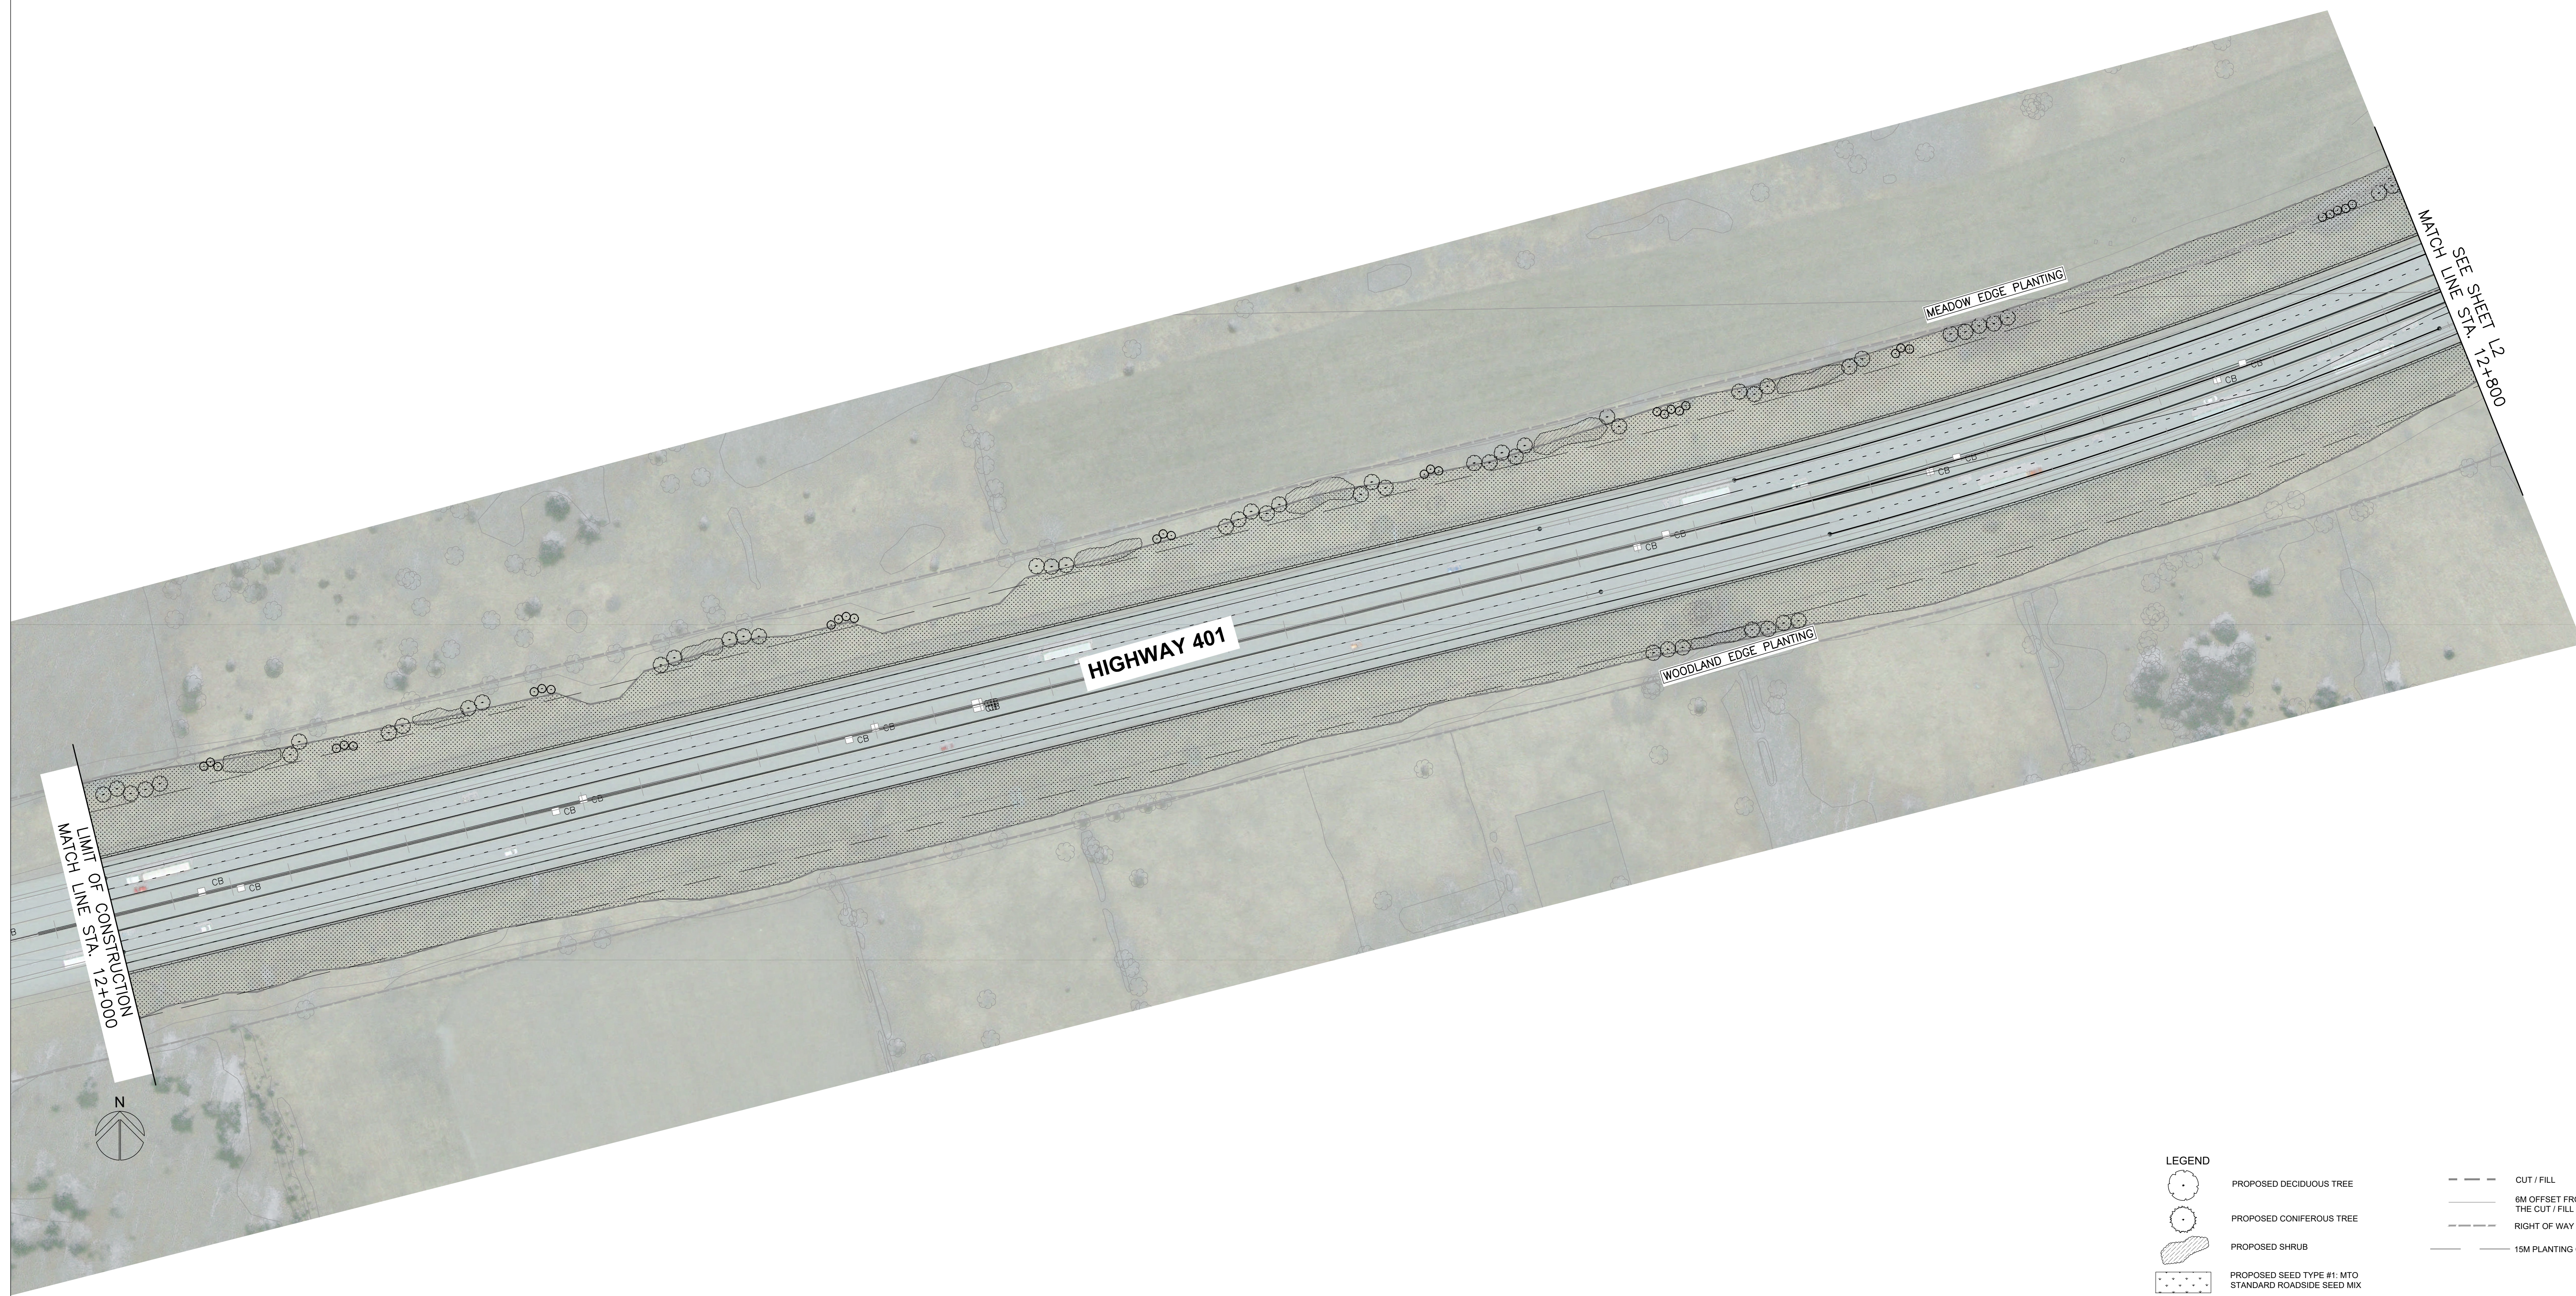


HIGHWAY 401

MEADOW EDGE PLANTING

WOODLAND EDGE PLANTING

LIMIT OF CONSTRUCTION  
MATCH LINE STA. 12+000

MATCH LINE STA. 12+800  
SEE SHEET L2

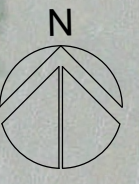


LEGEND


- PROPOSED DECIDUOUS TREE
- PROPOSED CONIFEROUS TREE
- PROPOSED SHRUB
- PROPOSED SEED TYPE #1: MTO STANDARD ROADSIDE SEED MIX
- PROPOSED SEED TYPE #2: WET MEADOW MARSH SEED MIX
- CUT / FILL
- 6M OFFSET FROM THE CUT / FILL
- RIGHT OF WAY
- 15M PLANTING OFFSET

P:\17\017023\_17M-01712-11 - Technical - Highway 401 - Colborne to Brighton.dwg  
 15/02/2023 12:58:19 PM  
 17M-01712-11

<table border="1"> <tr> <th>NO</th> <th>DATE</th> <th>BY</th> <th>REVISIONS</th> <th>MAN/CAD</th> </tr> <tr> <td>1</td> <td>15/02/2023</td> <td>K.L.</td> <td>30% SUBMISSION</td> <td>MAN/CAD</td> </tr> <tr> <td>Design</td> <td>K.L.</td> <td>CH/td</td> <td></td> <td></td> </tr> <tr> <td>Drawn</td> <td>K.L.</td> <td>CH/td</td> <td>FEBRUARY 2023</td> <td></td> </tr> </table>		NO	DATE	BY	REVISIONS	MAN/CAD	1	15/02/2023	K.L.	30% SUBMISSION	MAN/CAD	Design	K.L.	CH/td			Drawn	K.L.	CH/td	FEBRUARY 2023		Field Notes Stamp APPROVALS Municipal Regional Director, Engineering Services Manager, Design Services		TITLE HWY 401 - COLBORNE TO BRIGHTON LANDSCAPE DESIGN Consultant File NO Regional Drawing NO CONTRACT NO 17M-01712-11 Drawing NO SHEET 1 of 14
NO	DATE	BY	REVISIONS	MAN/CAD																				
1	15/02/2023	K.L.	30% SUBMISSION	MAN/CAD																				
Design	K.L.	CH/td																						
Drawn	K.L.	CH/td	FEBRUARY 2023																					

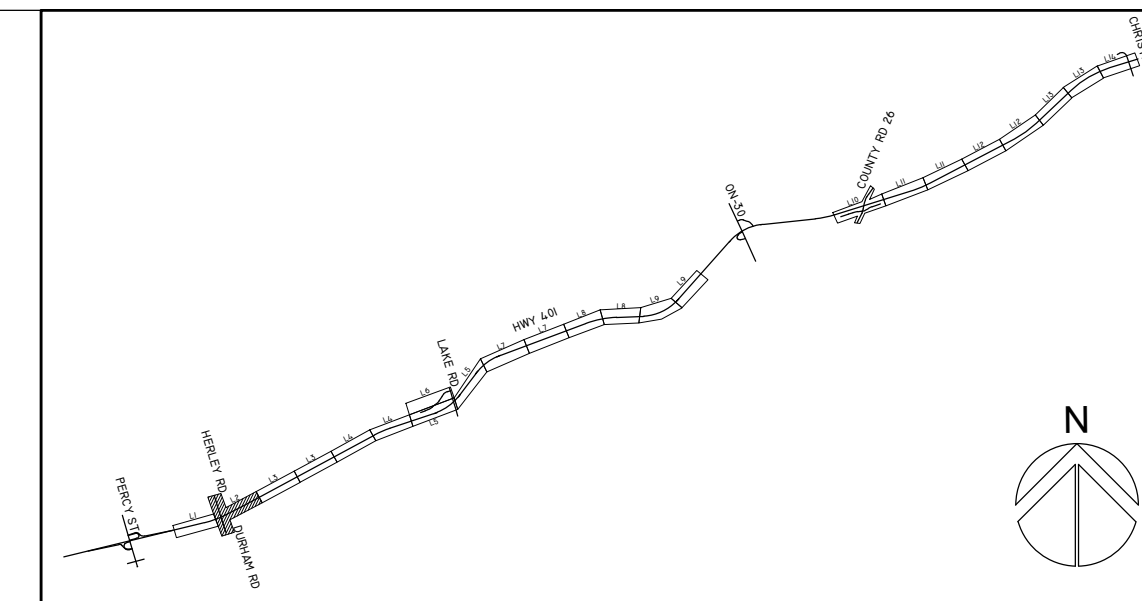

KEY PLAN

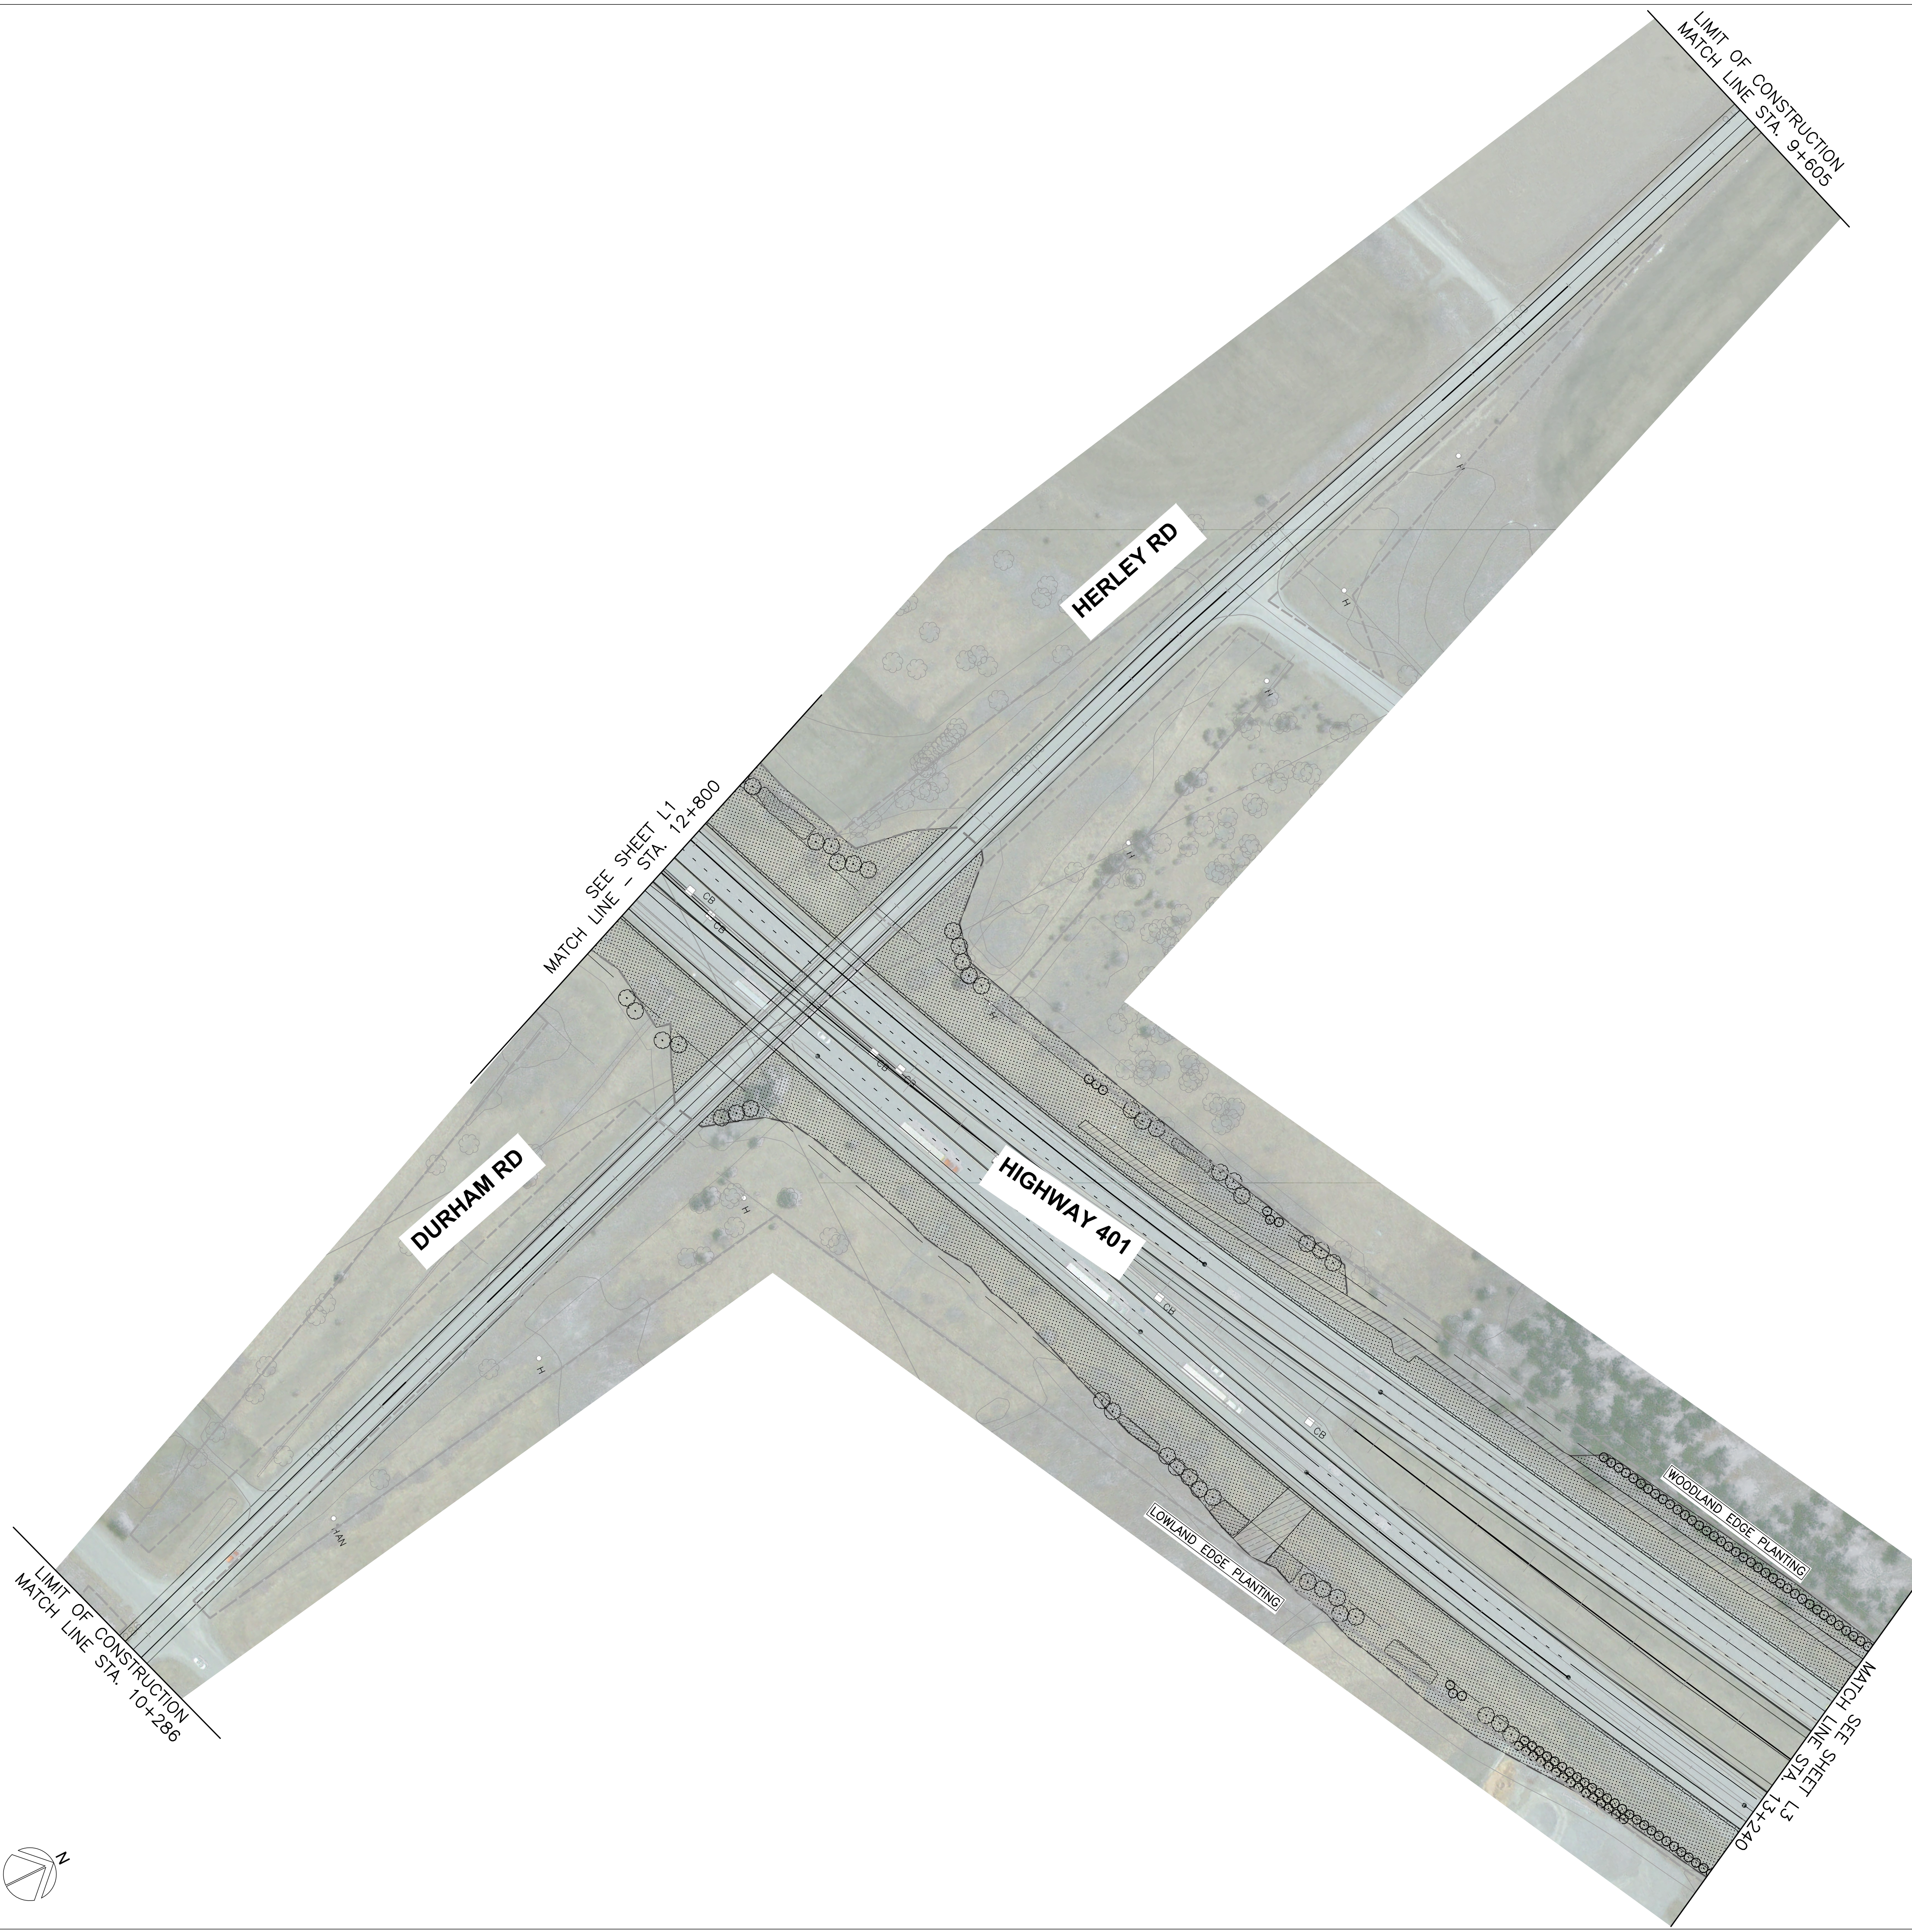

**LEGEND**

	PROPOSED DECIDUOUS TREE		CUT / FILL
	PROPOSED CONIFEROUS TREE		6M OFFSET FROM THE CUT / FILL
	PROPOSED SHRUB		RIGHT OF WAY
	PROPOSED SEED TYPE #1: MTO STANDARD ROADSIDE SEED MIX		15M PLANTING OFFSET
	PROPOSED SEED TYPE #2: WET MEADOW MARSH SEED MIX		

NO	DATE	BY	REVISIONS	MANU CAD
1	15/09/2023	K.L.	30% SUBMISSION	
Design	K.L.	CH/td		
Drawn	K.L.	CH/td		FEBRUARY 2023
References				


**APPROVALS**


Municipal	
Regional	
Director, Engineering Services	
Manager, Design Services	

**wsp**

TITLE HWY 401 - COLBORNE TO BRIGHTON LANDSCAPE DESIGN	
Consultant File NO	Regional Drawing NO
CONTRACT NO 17M-01712-11	Drawing NO SHEET 2 of 14

P:\FILE LOCATION AND NAME\CD\17M-01712-11 - Technical Services\17M-01712-11 - Landscape\17M-01712-11 - Colborne to Brighton.dwg  
 © 2023 WSP | All Rights Reserved

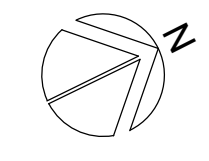

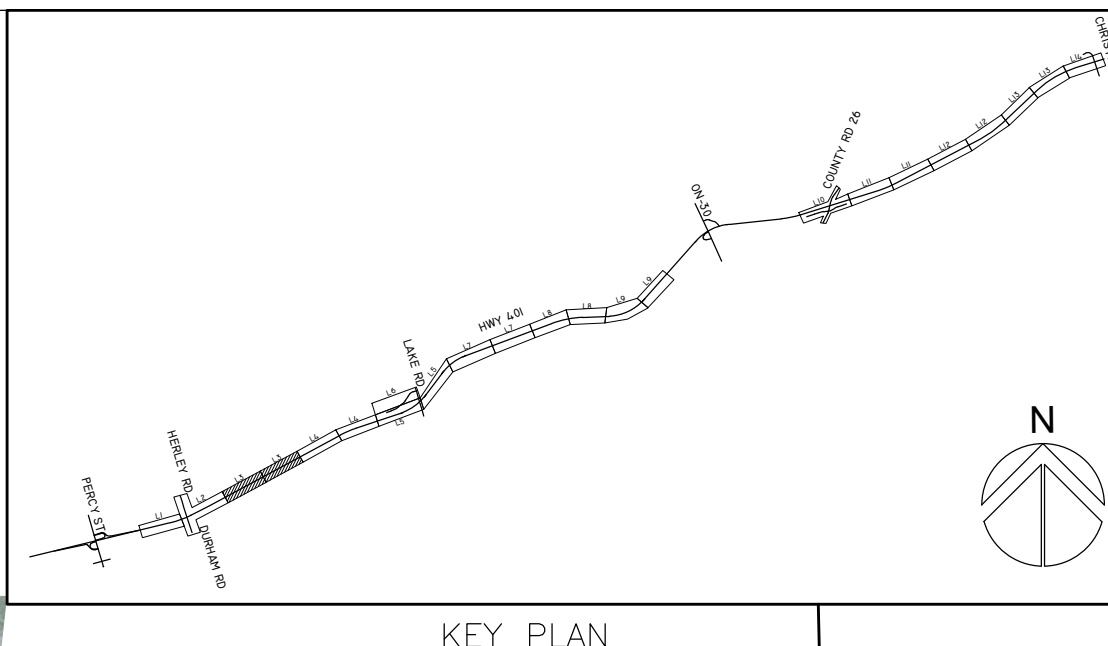

SEE SHEET L2  
MATCH LINE - STA. 13+240

MATCH LINE STA. 14+020  
SEE SHEET BELOW

HIGHWAY 401

WOODLAND EDGE



SEE ABOVE  
MATCH LINE - STA. 14+020

MATCH LINE STA. 15+020  
SEE SHEET L4

HIGHWAY 401

**LEGEND**

	PROPOSED DECIDUOUS TREE		CUT / FILL
	PROPOSED CONIFEROUS TREE		6M OFFSET FROM THE CUT / FILL
	PROPOSED SHRUB		RIGHT OF WAY
	PROPOSED SEED TYPE #1: MTO STANDARD ROADSIDE SEED MIX		15M PLANTING OFFSET
	PROPOSED SEED TYPE #2: WET MEADOW MARSH SEED MIX		

<table border="1"> <tr><td>NO</td><td>15/09/2023</td><td>K.L.</td><td>REV SUBMISSION</td><td>MANU CAD</td></tr> <tr><td>Design</td><td>K.L.</td><td>CH/td</td><td>Date</td><td>FEBRUARY 2023</td></tr> <tr><td>Drawn</td><td>K.L.</td><td>CH/td</td><td></td><td></td></tr> </table>		NO	15/09/2023	K.L.	REV SUBMISSION	MANU CAD	Design	K.L.	CH/td	Date	FEBRUARY 2023	Drawn	K.L.	CH/td			<p>Field Notes</p> <p>Stamp</p> <p>APPROVALS</p> <p>Municipal</p> <p>Regional</p> <p>Director, Engineering Services</p> <p>Manager, Design Services</p>	<p><b>wsp</b></p> <p>TITLE</p> <p>HWY 401 - COLBORNE TO BRIGHTON LANDSCAPE DESIGN</p> <p>Consultant File NO</p> <p>Regional Drawing NO</p> <p>CONTRACT NO</p> <p>17M-01712-11</p> <p>Drawing NO</p> <p>SHEET L3 of L14</p>
NO	15/09/2023	K.L.	REV SUBMISSION	MANU CAD														
Design	K.L.	CH/td	Date	FEBRUARY 2023														
Drawn	K.L.	CH/td																

P:\17\17020\17020\_1712\1712-11 - Technical - Highway 401 - Colborne to Brighton.dwg  
 17/02/2023 10:20:00 AM  
 K.L.