


KEY PLAN

SEE SHEET L9
MATCH LINE - STA. 15+960

HIGHWAY 401

MATCH LINE STA. 16+700
SEE SHEET BELOW

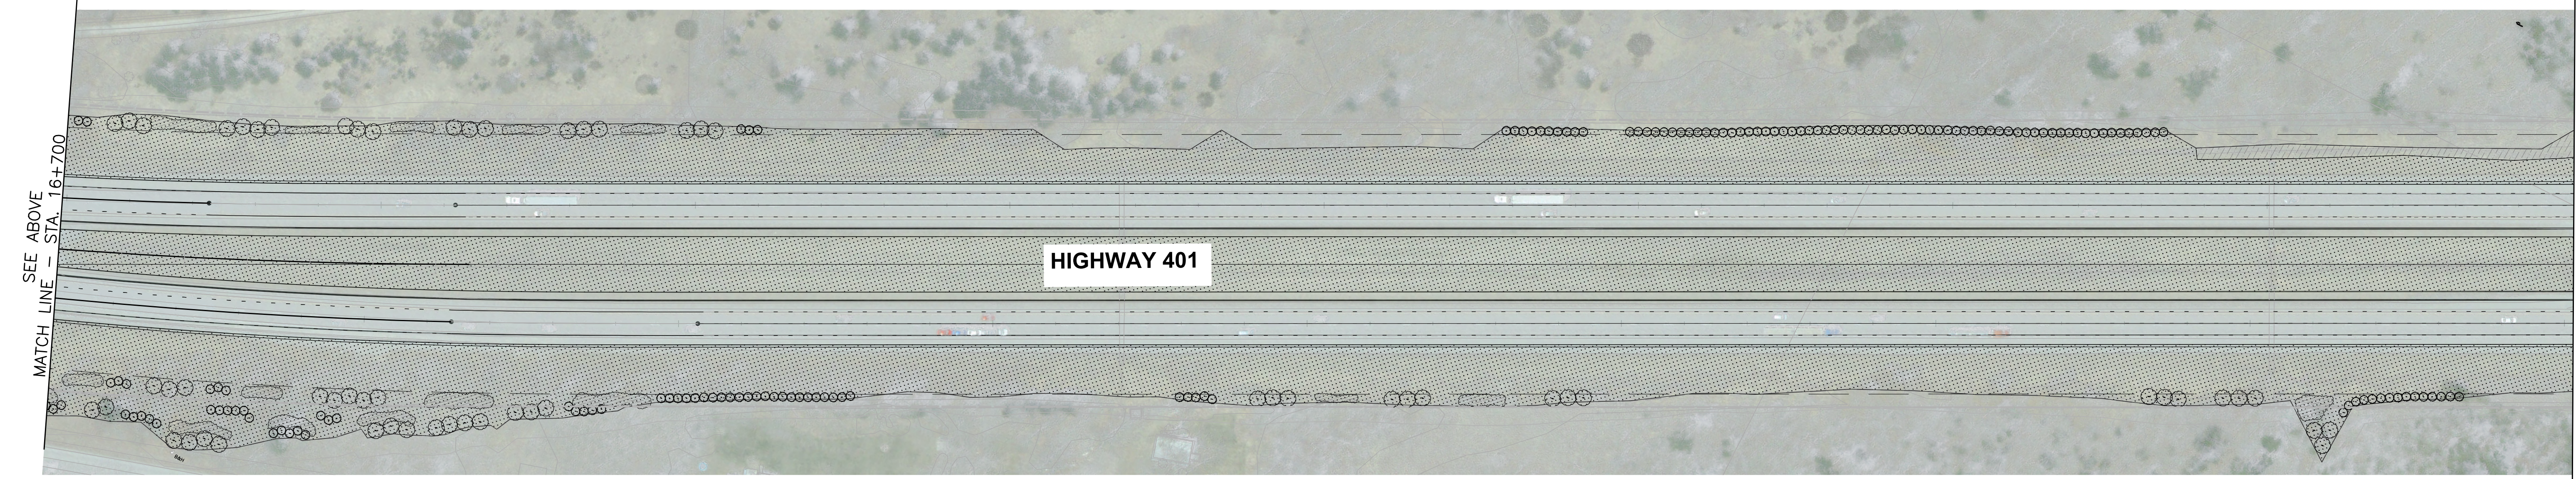

SEE ABOVE
MATCH LINE - STA. 16+700

HIGHWAY 401


MATCH LINE STA. 17+500
SEE SHEET L11

LEGEND

- PROPOSED DECIDUOUS TREE
- PROPOSED CONIFEROUS TREE
- PROPOSED SHRUB
- PROPOSED SEED TYPE #1: MTO STANDARD ROADSIDE SEED MIX
- PROPOSED SEED TYPE #2: WET MEADOW MARSH SEED MIX
- CUT / FILL
- 6M OFFSET FROM THE CUT / FILL
- RIGHT OF WAY
- 15M PLANTING OFFSET

NO	DATE	BY	REVISIONS	MAN/CAD
1	15/09/2023	K.L.	30% SUBMISSION	
Design	K.L.	CH/ML		
Drawn	K.L.	CH/ML	FEBRUARY 2023	
References				

APPROVALS	
Municipal	
Regional	
Director, Engineering Services	
Manager, Design Services	

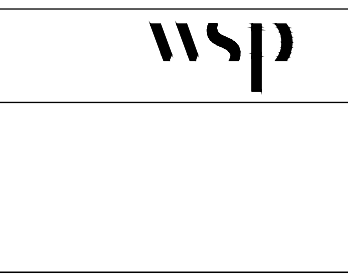

TITLE	
HWY 401 - COLBORNE TO BRIGHTON LANDSCAPE DESIGN	
Consultant File NO	Regional Drawing NO
CONTRACT NO 17M-01712-11	Drawing NO SHEET L11 of L14

P:\FILE LOCATIONS\401\HWY 401\CD\Drawings\Landscapes\HWY 401 - Colborne to Brighton.dwg
 15/09/2023 10:23:00 AM
 K.L.